




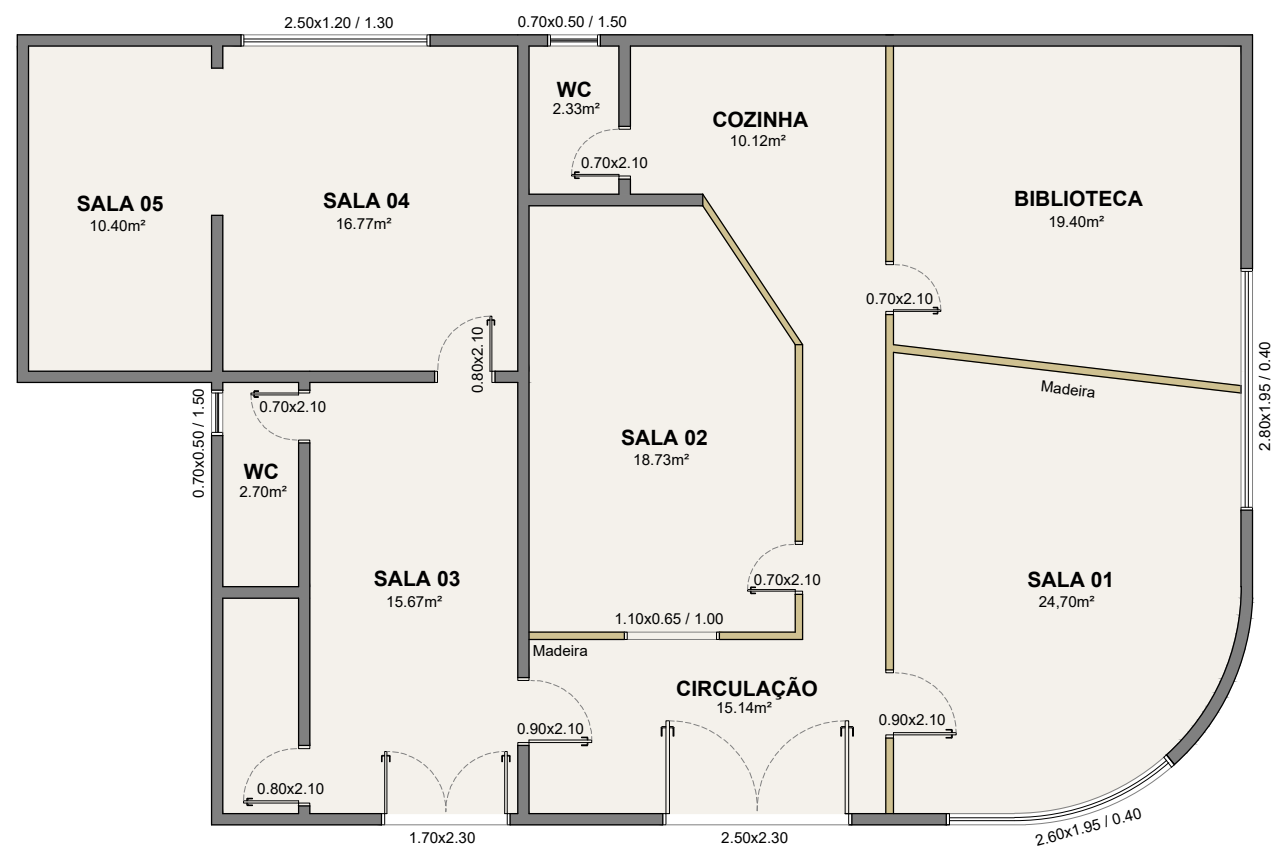

PLANTA BAIXA - EXISTENTE
ESCALA: 1/100

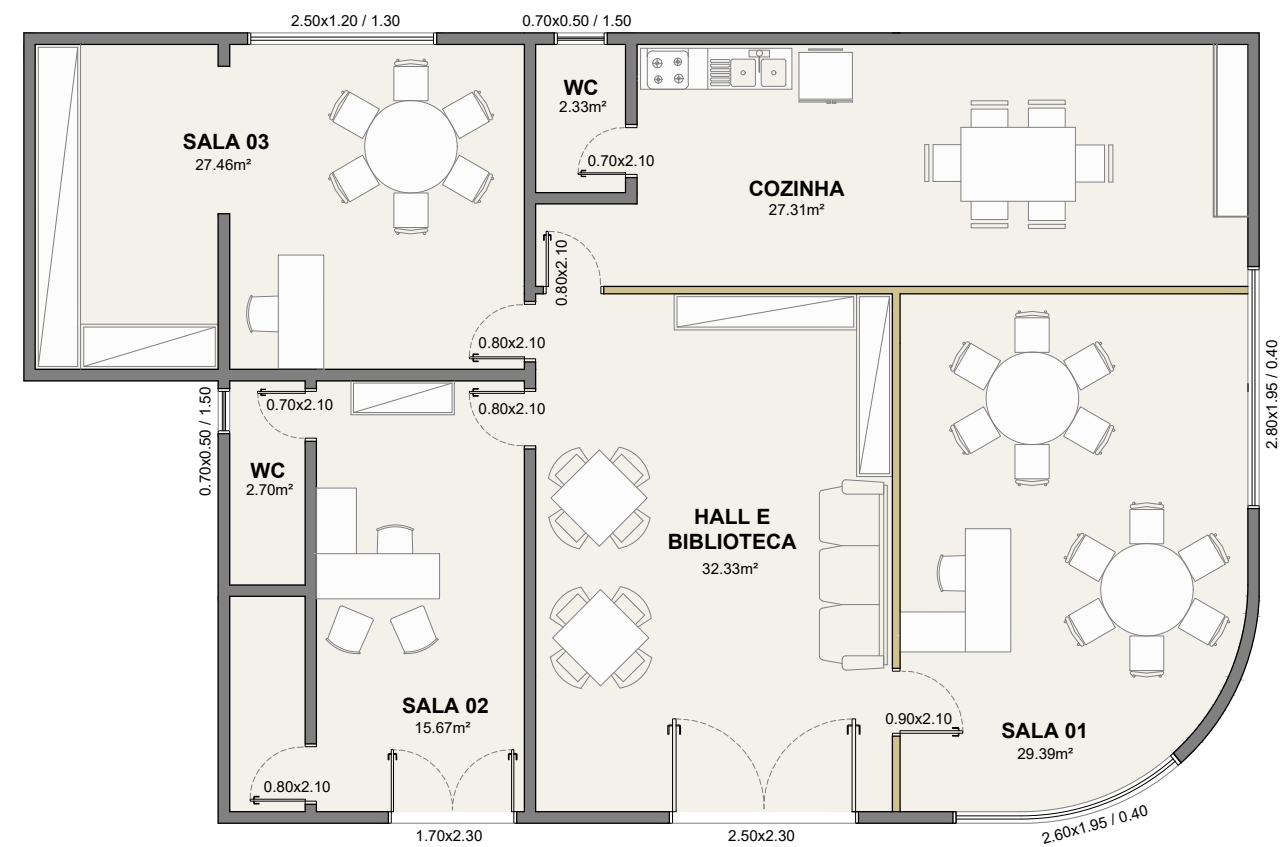

PLANTA BAIXA - PROPOSTA
ESCALA: 1/100

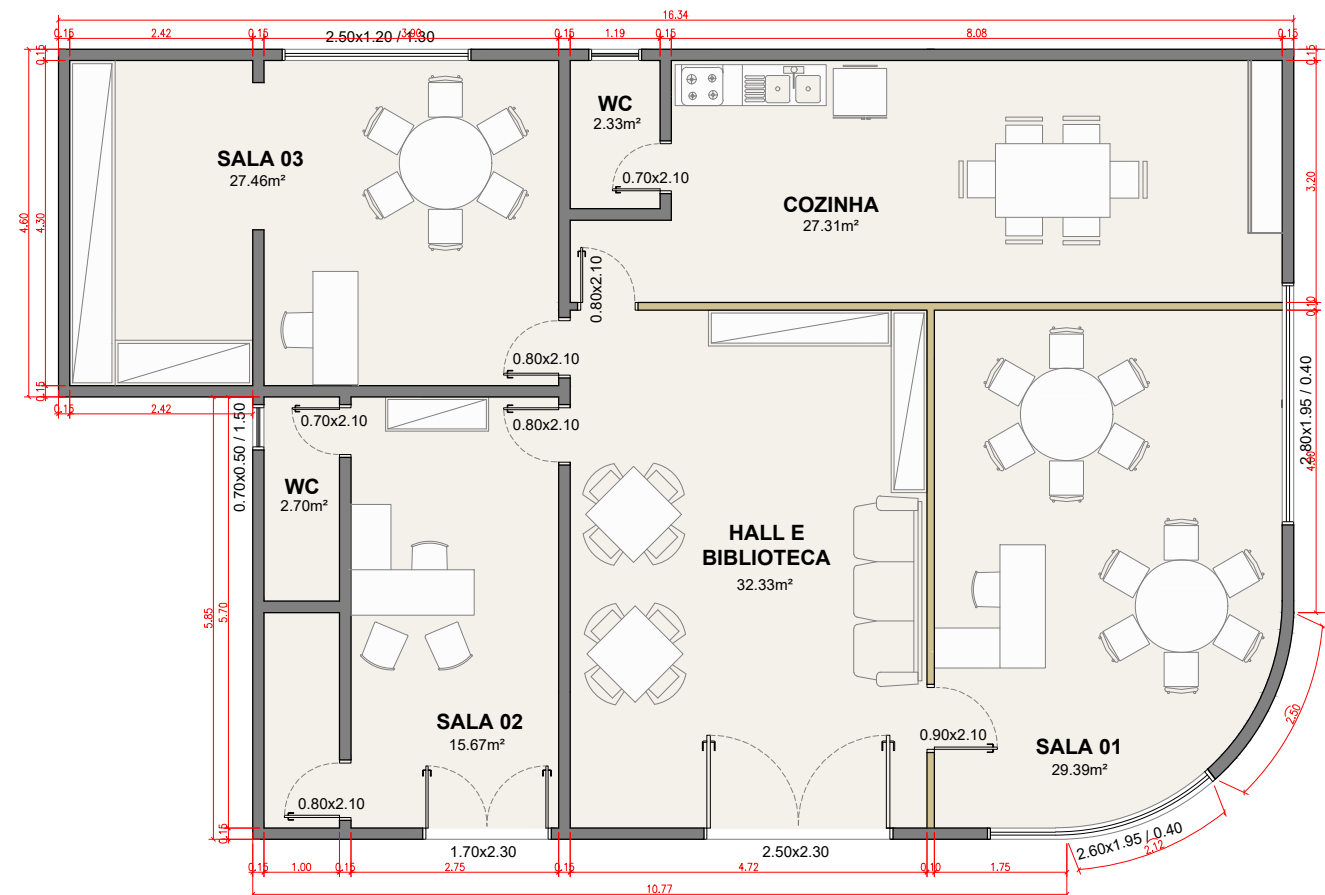

PLANTA BAIXA - PROPOSTA
ESCALA: 1/100





